


DELPLAN 4

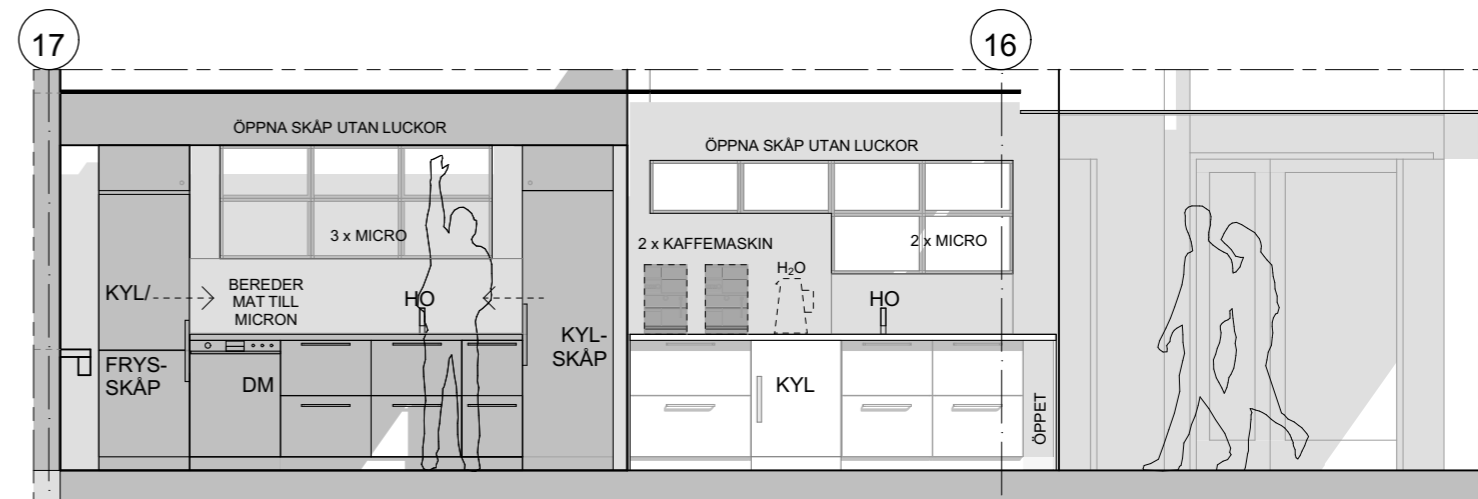

ELEVATION A KÖK I PAUSRUM

